
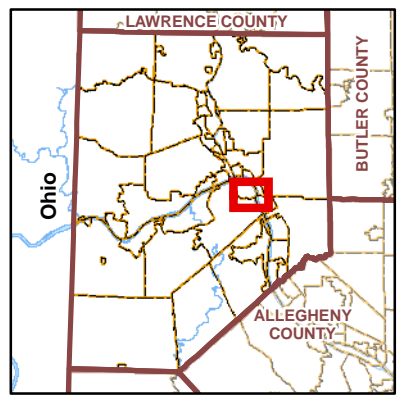



# Municipal Water Authority of Aliquippa Proposed Monaca Interconnect

## Exhibit A

- Existing Waterline
- Proposed Monaca Interconnect
- Municipal Boundary

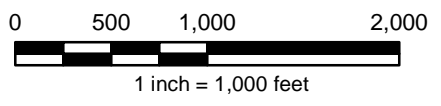

Revision Number	Date	Description
1	11/2020	Initial Issuance

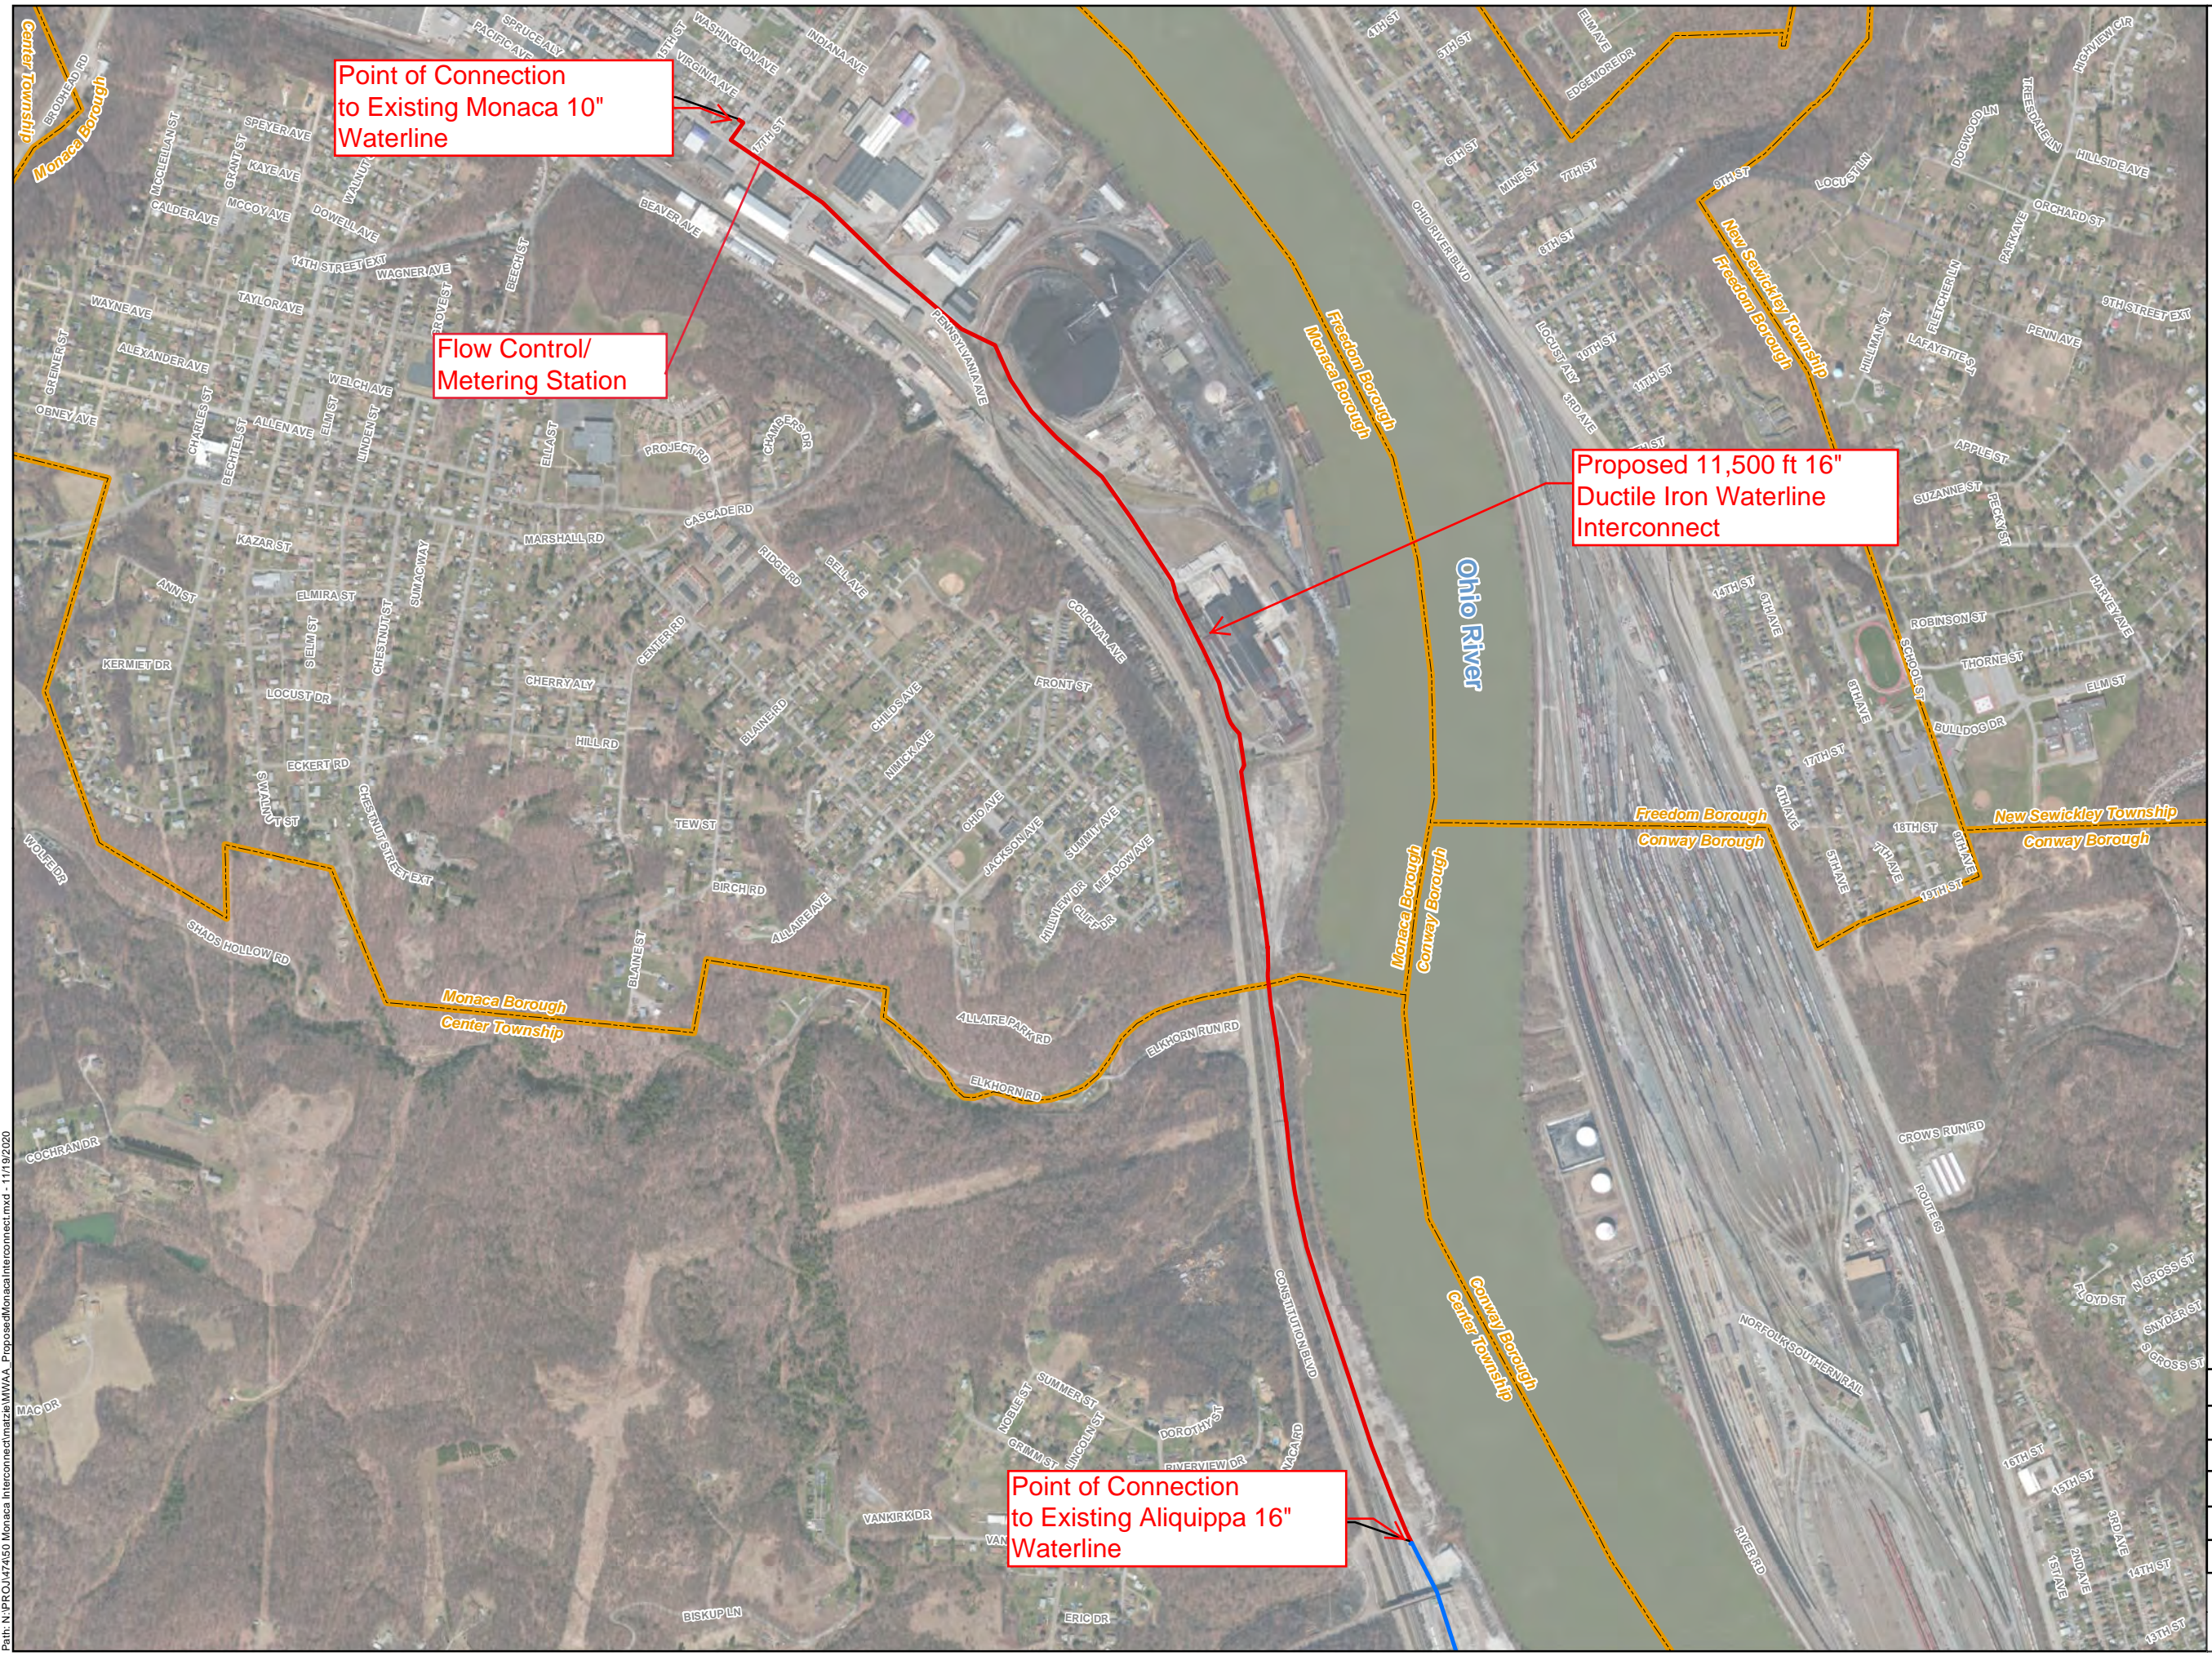

Path: N:\PROJ\4150 Monaca Interconnect\matz\11/19/2020 MWA - Propose of Monaca Interconnect.mxd - 11/19/2020